



2001 11/13/01 2 11:11:11

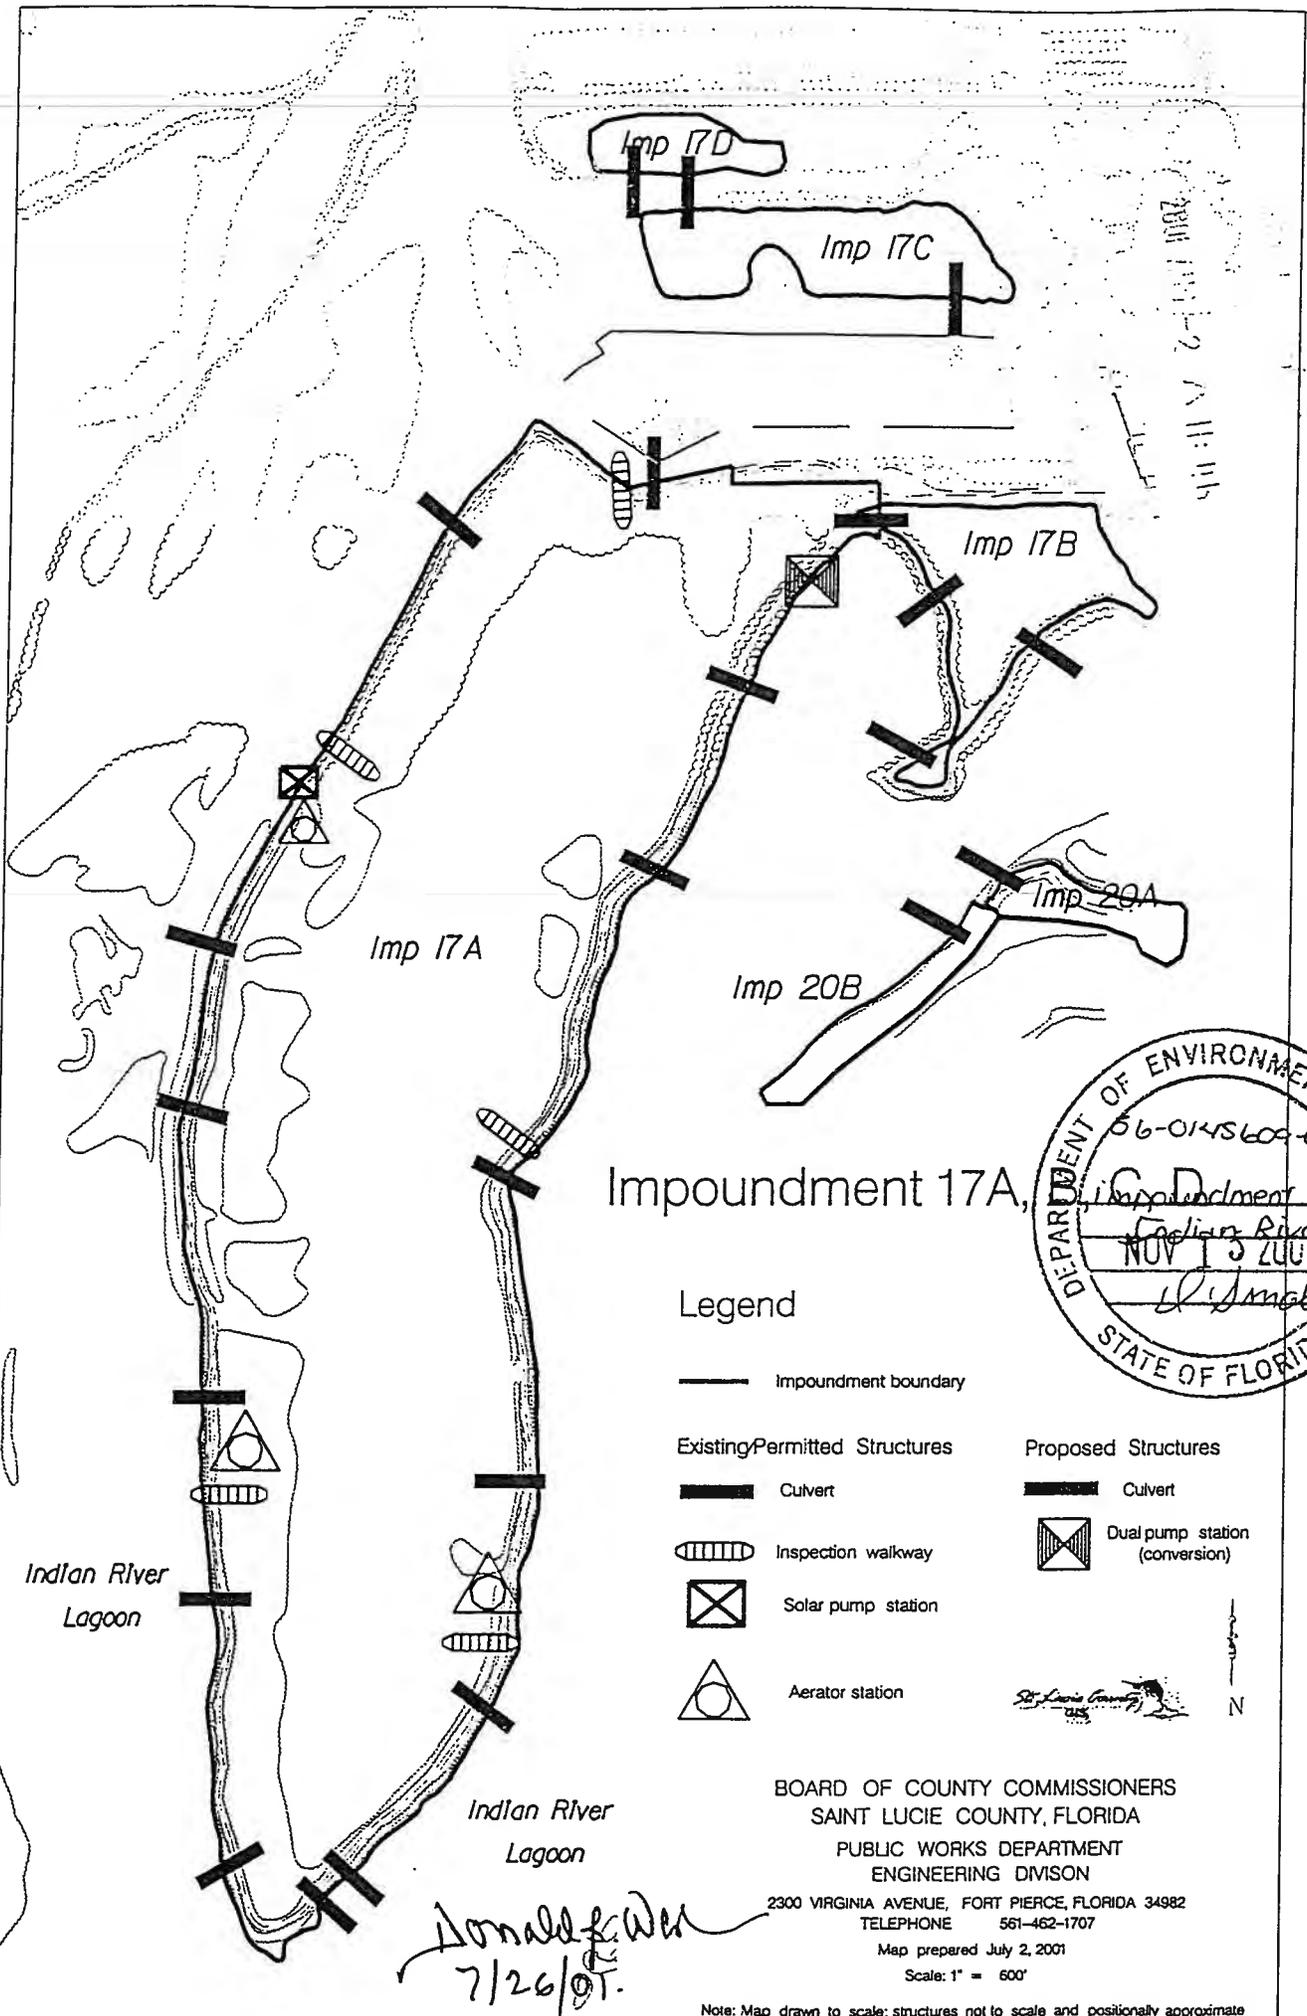

Impoundment 17A,

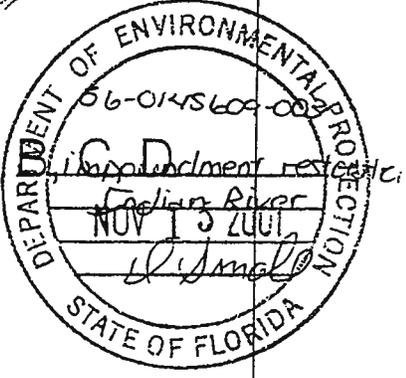

Legend

- Impoundment boundary
- Existing/Permitted Structures
 - █ Culvert
 - ▨ Inspection walkway
 - ⊠ Solar pump station
 - △ Aerator station
- Proposed Structures
 - █ Culvert
 - ▨ Dual pump station (conversion)

Indian River Lagoon


Indian River Lagoon

Donald J. Wen
7/26/01.

BOARD OF COUNTY COMMISSIONERS
 SAINT LUCIE COUNTY, FLORIDA
 PUBLIC WORKS DEPARTMENT
 ENGINEERING DIVISION
 2300 VIRGINIA AVENUE, FORT PIERCE, FLORIDA 34982
 TELEPHONE 561-462-1707
 Map prepared July 2, 2001
 Scale: 1" = 600'

Note: Map drawn to scale; structures not to scale and positionally approximate

2001 JUN -2 6:11:43

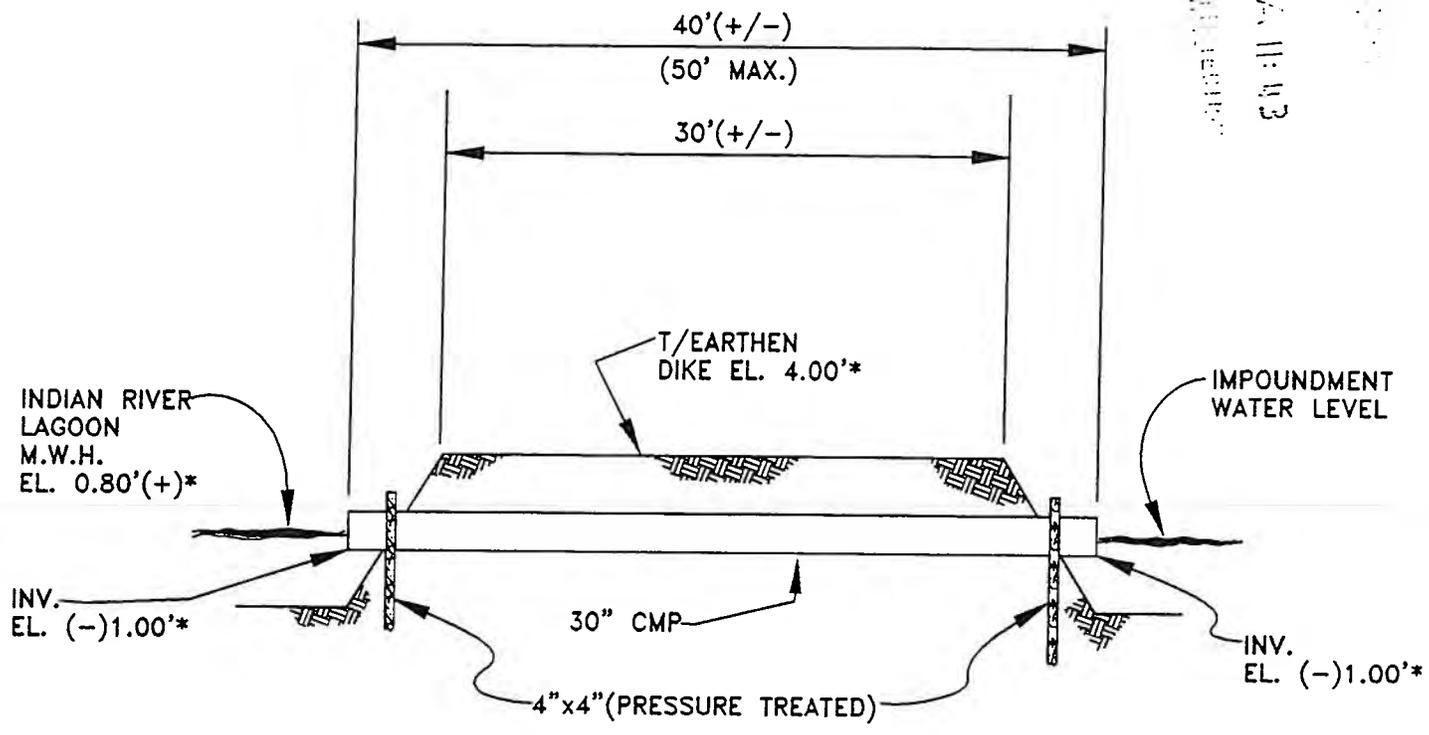

TYPICAL SECTION
SCALE: 1"=10'

NOTE:
*ALL ELAVATION ARE N.G.V.D.





Donald J. West
03/01/00

PROJECT N 9918 1 OF 1	TYPICAL CULVERT CROSS SECTION	BOARD OF COUNTY COMMISSIONERS ST. LUCIE COUNTY, FLORIDA ENGINEERING DIVISION 2300 VIRGINIA AVE, FT. PIERCE, FLORIDA	DRAWN I.W.A. 8-18-99
	DETAIL DRAWING		DESIGNED
	CHECKED		

7,000-14,000 GPM ELECTRIC PUMP STATION
 3,000 PSI REINFORCED CONCRETE IN EXISTING DIKE

2001 11 13 - 2 A 11:13

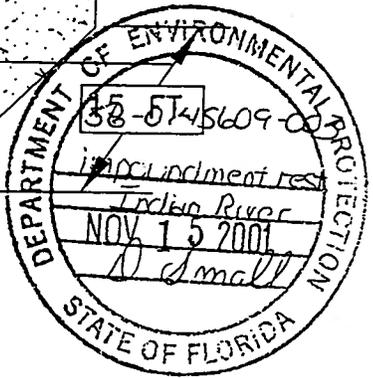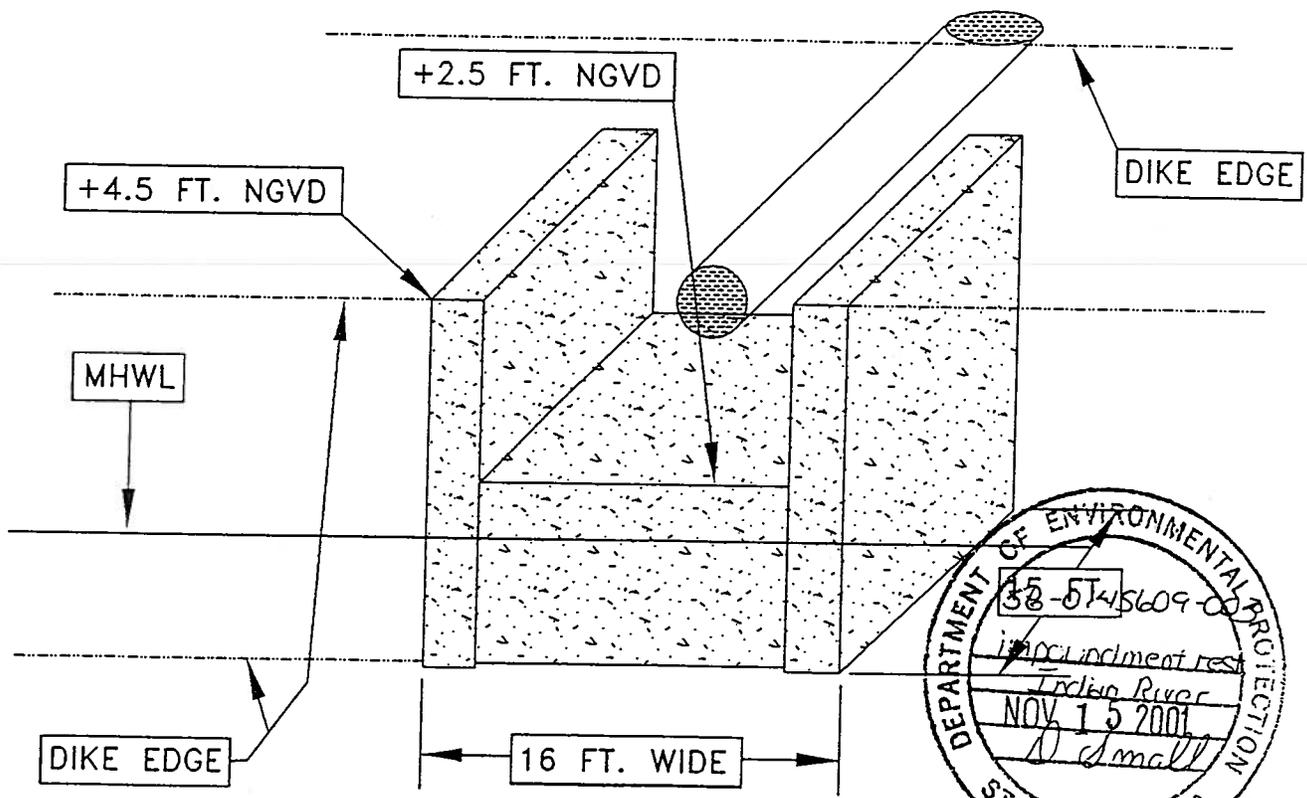

TYPICAL PUMP STATION

Arnold P. West
 8/18/99.

PROJECT NO. 9 9 2 3 1 OF 1	MOSQUITO CONTROL TYPICAL SECTION	BOARD OF COUNTY COMMISSIONERS ST. LUCIE COUNTY, FLORIDA ENGINEERING DIVISION 2300 VIRGINIA AVE, FT. PIERCE, FLORIDA TELEPHONE (860) 462-1707	DRAWN	I.W.A.	7-27-99		
	DRAWING OF TYPICAL PUMP STATION		DESIGNED				
			CHECKED				
			APPROVED				